


**TIGER
FIELD**

**EAST OTERO
SCHOOL
DISTRICT R-1**

**LA JUNTA,
COLORADO**

**NEW
FOOTBALL
STADIUM /
8-LANE
TRACK**

SMITHLAND AVENUE

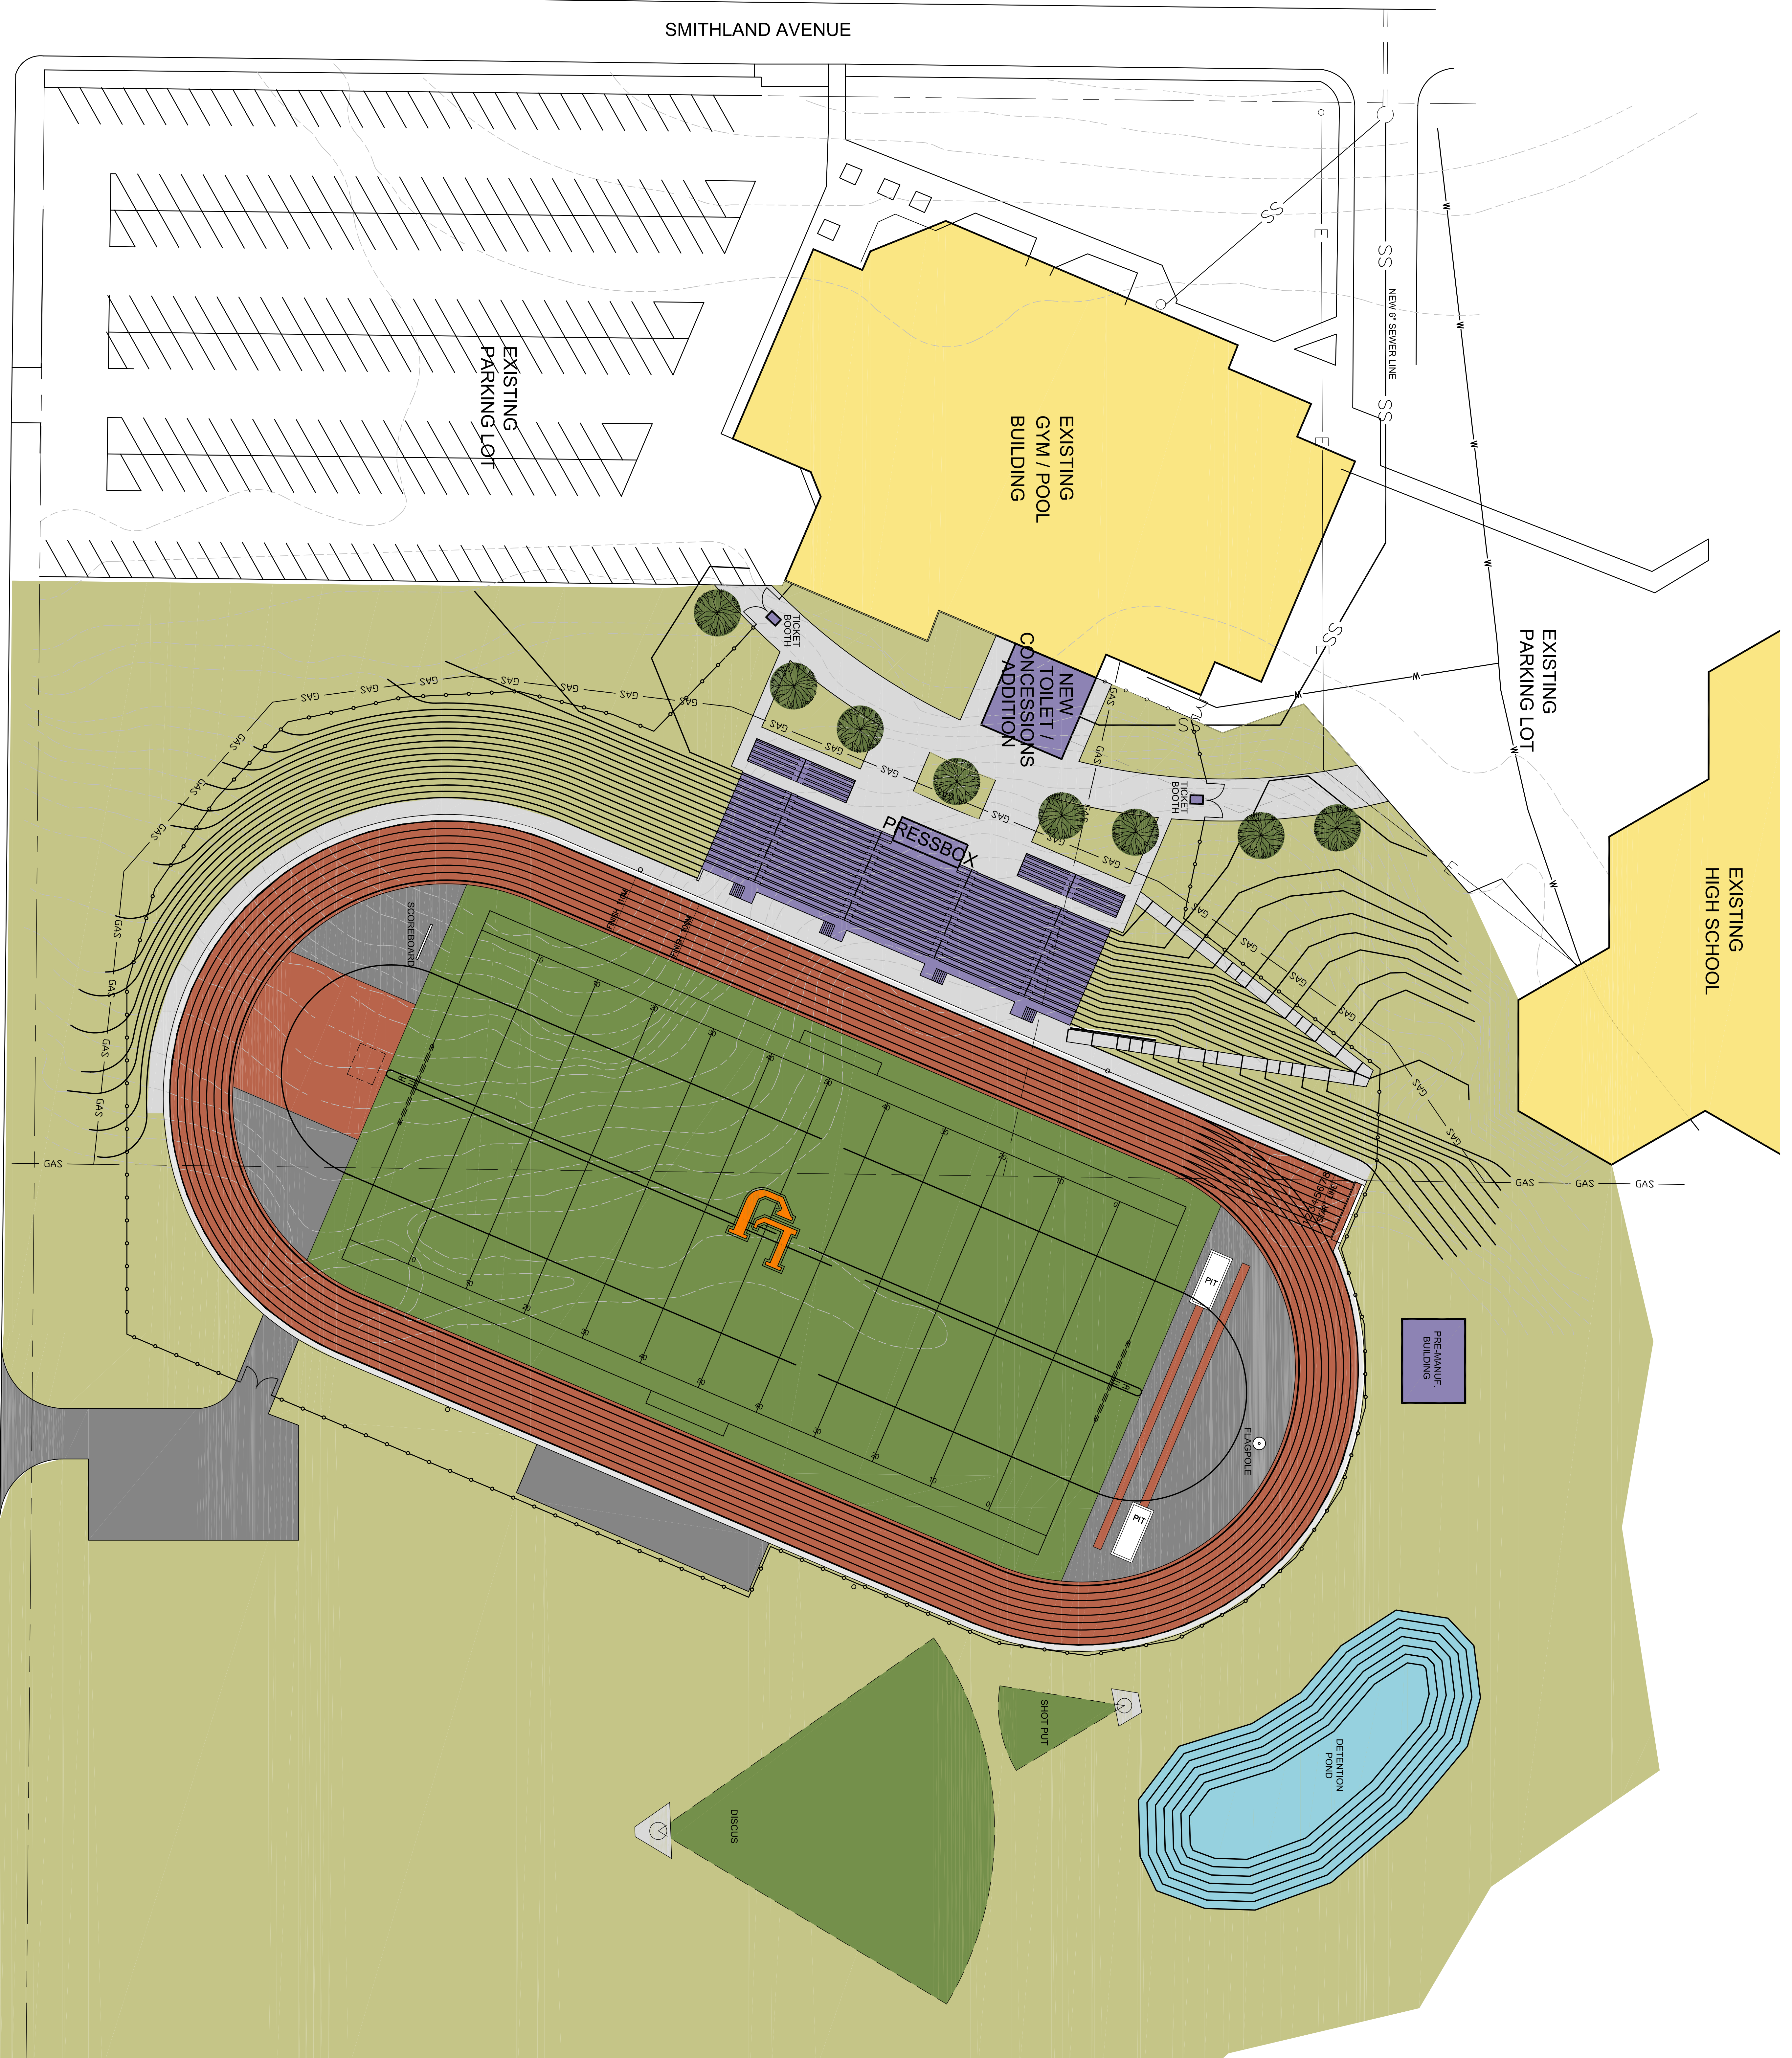

**PRELIMINARY
NOT FOR CONSTRUCTION**

MEMBER OF INSTRUMENTS OF SERVICE
ALL RIGHTS RESERVED. THIS DOCUMENT IS THE PROPERTY OF CHRISTIANSEN, REECE & PARTNERS PC. IT IS TO BE USED ONLY FOR THE PROJECT AND SITE SPECIFICALLY IDENTIFIED HEREIN. NO PART OF THIS DOCUMENT SHALL BE REPRODUCED OR TRANSMITTED IN ANY FORM OR BY ANY MEANS, ELECTRONIC OR MECHANICAL, INCLUDING PHOTOCOPYING, RECORDING, OR BY ANY INFORMATION STORAGE AND RETRIEVAL SYSTEM, WITHOUT THE WRITTEN PERMISSION OF CHRISTIANSEN, REECE & PARTNERS PC.

**Christiansen, Reece
& Partners PC**
architects and planners AIA

100 East St. Vrain Street Suite 300
Colorado Springs, Colorado 80903

CONCEPTUAL SITE PLAN

SCALE: 1"=30'

DATE: 04/15/08
DRAWN BY: ADJ
CHECKED: ***
REVISED:

SP-1

20th STREET